




CLICK ANYWHERE on THIS PAGE to RETURN to ROOF DRIP EDGE INSTALLATION at InspectApedia.com

Issue Description:

Installation of drip edge on roofs to be covered with asphalt shingles.

Recommendations:

Owens Corning™ Roofing recommends installing drip edge on all roofs to be covered with asphalt shingles. The drip edge should be installed on top of the underlayment at all rakes, and below the underlayment at all eaves (alternative installation in the Florida Building Code). Nail the drip edge to the roof deck with minimum 12-gage roofing nails spaced 8 to 10-inches on center and 1-½ to 3-inches from the edge of the sheathing. Adjacent drip edge pieces should be lapped minimum 2 inches. Asphalt shingles should overhang the exterior edge of the drip edge by ¼ to ¾-inch. Check local building code for drip edge requirements prior to the start of your roofing project. Below are two examples of drip edge installations, (excluding drip edge installations in the State of Florida).

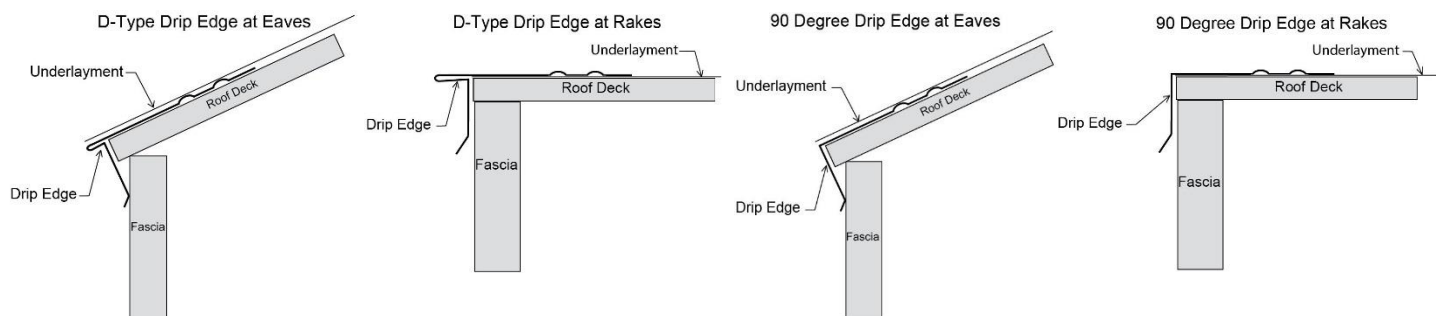

Florida Building Code:

In the State of Florida, the Florida Building Code (FBC), which is applicable to commercial construction and the Florida Building Code - Residential (FBC-R), which is applicable to one and two family dwellings, provide options for the installation of the drip edge. The drip edge should be installed on top of the underlayment at all rakes, and below or on top of the underlayment at the eaves. At the eaves, when installing the drip edge on top the underlayment, a 4-inch wide layer of asphalt roof cement (complying with the ASTM D4586, Type I or Type II) is required.

Please contact 419-248-6557 for additional information. Email: gettech@owenscorning.com

Disclaimer of Liability

Technical information contained herein is furnished without charge or obligation and is given and accepted at recipient's sole risk. Because conditions of use may vary and are beyond our control, Owens Corning makes no representation about, and is not responsible or liable for the accuracy or reliability of data associated with particular uses of any product described herein.



OWENS CORNING SCIENCE AND TECHNOLOGY, LLC
ONE OWENS CORNING PARKWAY
TOLEDO, OHIO 43659
1-800-GET-PINK®
www.owenscorning.com

Pub. No. 10022496. Printed in U.S.A. July 2014. THE PINK PANTHER™ & ©1964-2014 Metro-Goldwyn-Mayer Studios Inc. All Rights Reserved. The color PINK is a registered trademark of Owens Corning. ©2014 Owens Corning. All Rights Reserved.

